


96 TOP STRIKE

NOTES:

1. DO NOT SCALE DRAWING.
2. DIMENSIONS ARE IN INCHES [mm].
3. LHR DOOR SHOWN.
4. MINIMUM STILE WIDTH: 2" [50.8].
5. REQUIRED FOR DOOR HEIGHTS OVER 7'0", OR IF DISTANCE BETWEEN DEVICE CENTER LINE TO TOP OF DOOR EXCEEDS 44".
6. DRILL & TAP 1/4-20 THREADS THRU INSIDE FACE OF DOOR ONLY OR, IF REQUIRED, THRU-BOLT HOLE SIZE 9/32" INTERIOR DOOR FACE, AND 3/8" EXTERIOR DOOR FACE.
7. IF OUTSIDE TRIM IS REQUIRED PLEASE REFER TO OUTSIDE TRIM TEMPLATE.
8. NOTCH OUT FRAME STOP FOR TOP STRIKE.

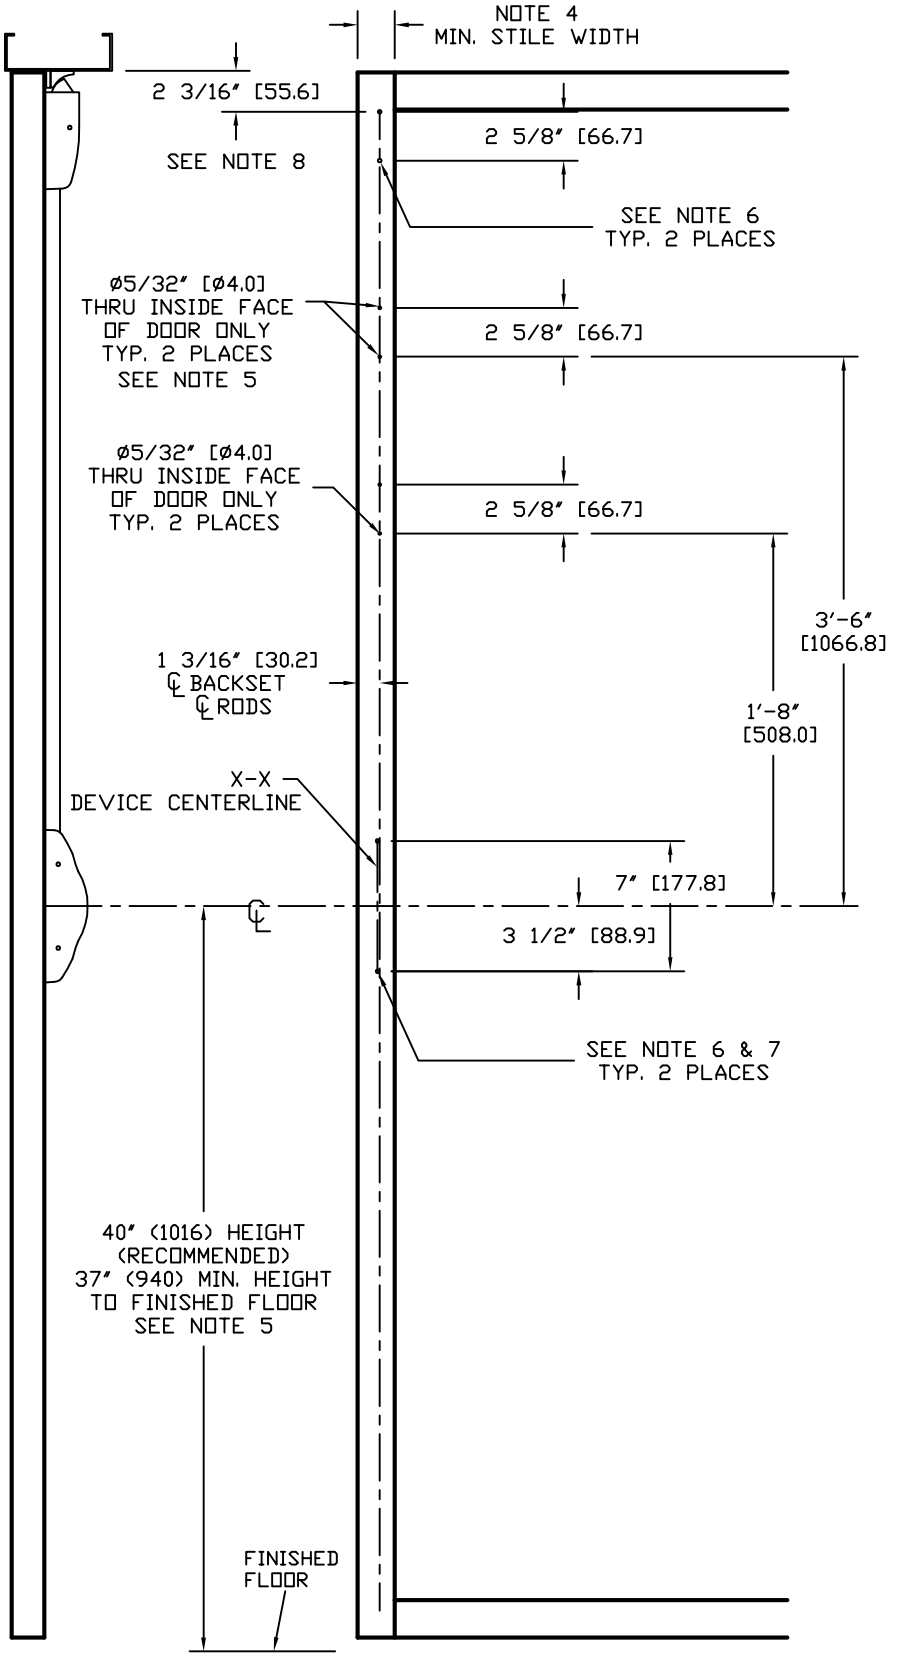

HDG. _____ DR. _____

RESPONSIBILITY
 Door and Frame Manufacturers are responsible for providing adequate construction or reinforcements for proper installation of hardware shown. All architectural builders hardware must be installed on properly reinforced doors and frames regardless of the type, material or method of construction.

TEMPLATE
 ALUMINUM DOOR
 5101 SERIES
 TOP ROD ONLY EXIT DEVICE
 BP-2 MOUNTING PLATE

DETEX
CORPORATION

DO NOT SCALE DRAWING

DATE 3-29-10	TEMPLATE NUMBER T1095
--------------	-----------------------